


CONOCOCHIEGUE CREEK
WWF DESIGNATION:

NPDES BOUNDARY=136 AC.

100 YEAR FLOOD PLAIN
COMMUNITY PANEL #
421233 0003B
DATED: APRIL 24, 1981

PARCEL AREA
136.10 AC.

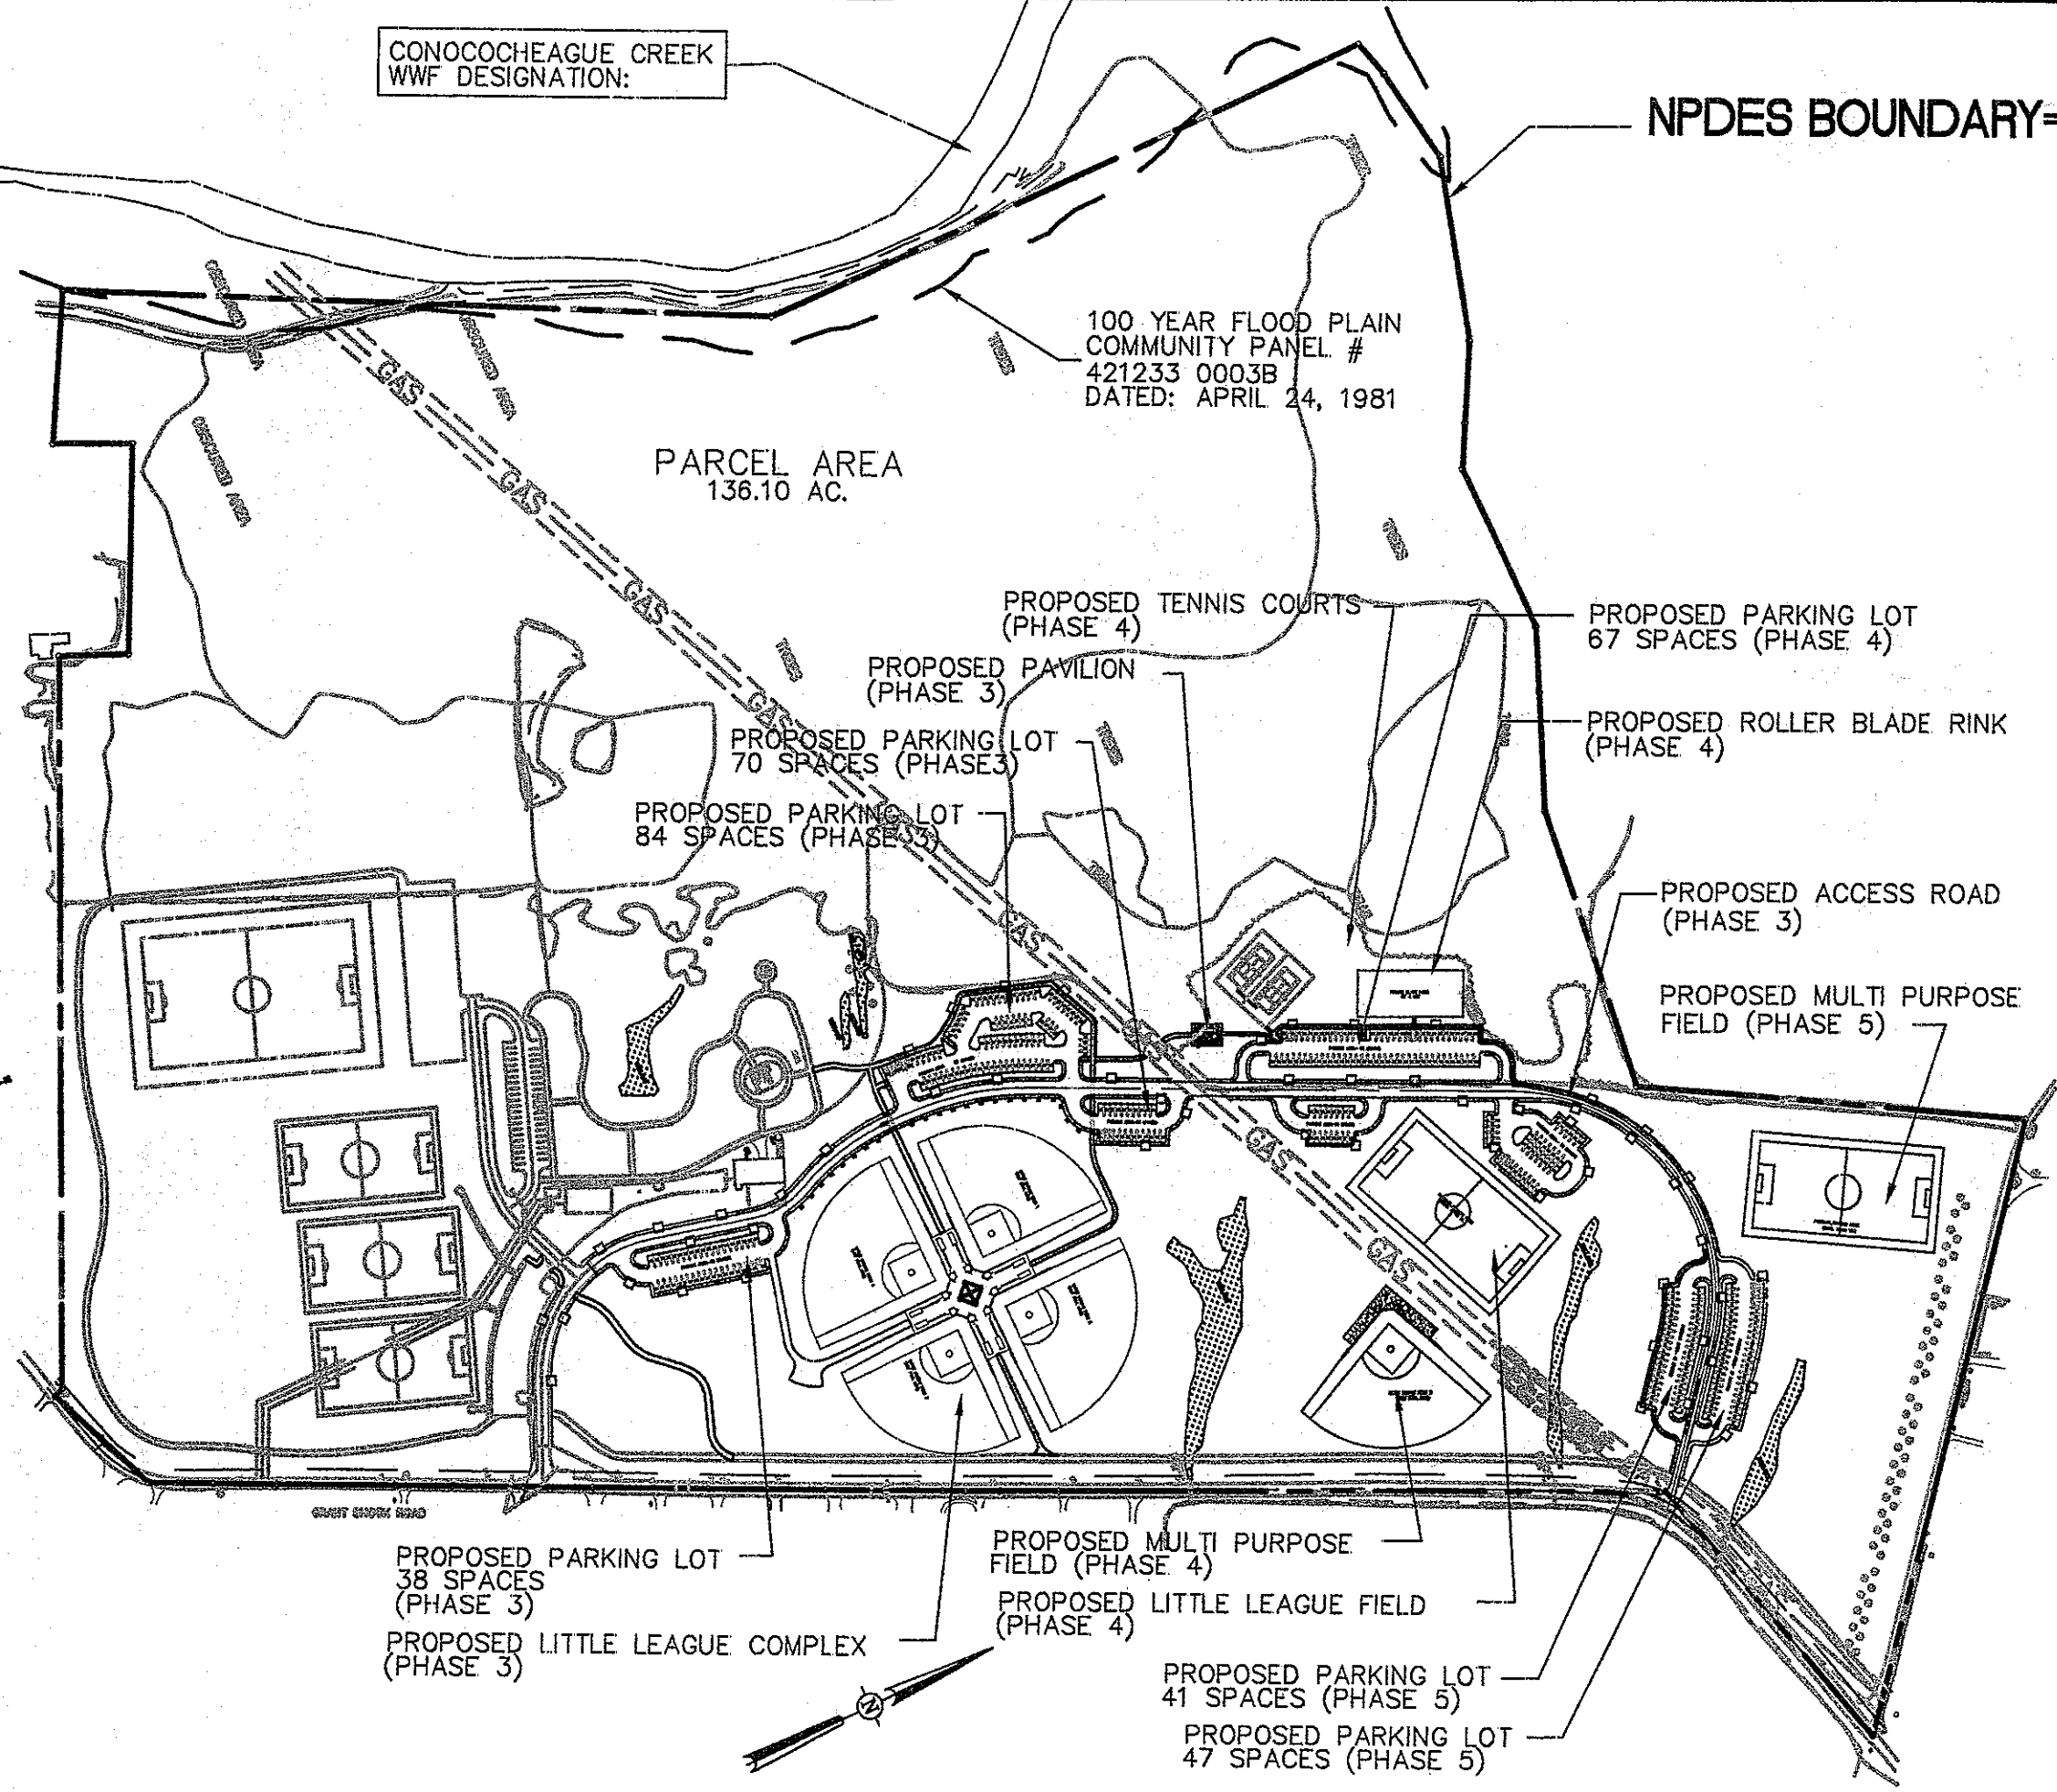

PROPOSED TENNIS COURTS
(PHASE 4)

PROPOSED PARKING LOT
67 SPACES (PHASE 4)

PROPOSED PAVILION
(PHASE 3)

PROPOSED ROLLER BLADE RINK
(PHASE 4)

PROPOSED PARKING LOT
70 SPACES (PHASE 3)

PROPOSED PARKING LOT
84 SPACES (PHASE 3)

PROPOSED ACCESS ROAD
(PHASE 3)

PROPOSED MULTI PURPOSE
FIELD (PHASE 5)

PROPOSED PARKING LOT
38 SPACES
(PHASE 3)

PROPOSED MULTI PURPOSE
FIELD (PHASE 4)

PROPOSED LITTLE LEAGUE COMPLEX
(PHASE 3)

PROPOSED LITTLE LEAGUE FIELD
(PHASE 4)

PROPOSED PARKING LOT
41 SPACES (PHASE 5)

PROPOSED PARKING LOT
47 SPACES (PHASE 5)